


three inches = one foot  
one and one half inches = one foot  
one inch = one foot  
three quarters inch = one foot  
one half inch = one foot  
one quarter inch = one foot  
one eighth inch = one foot

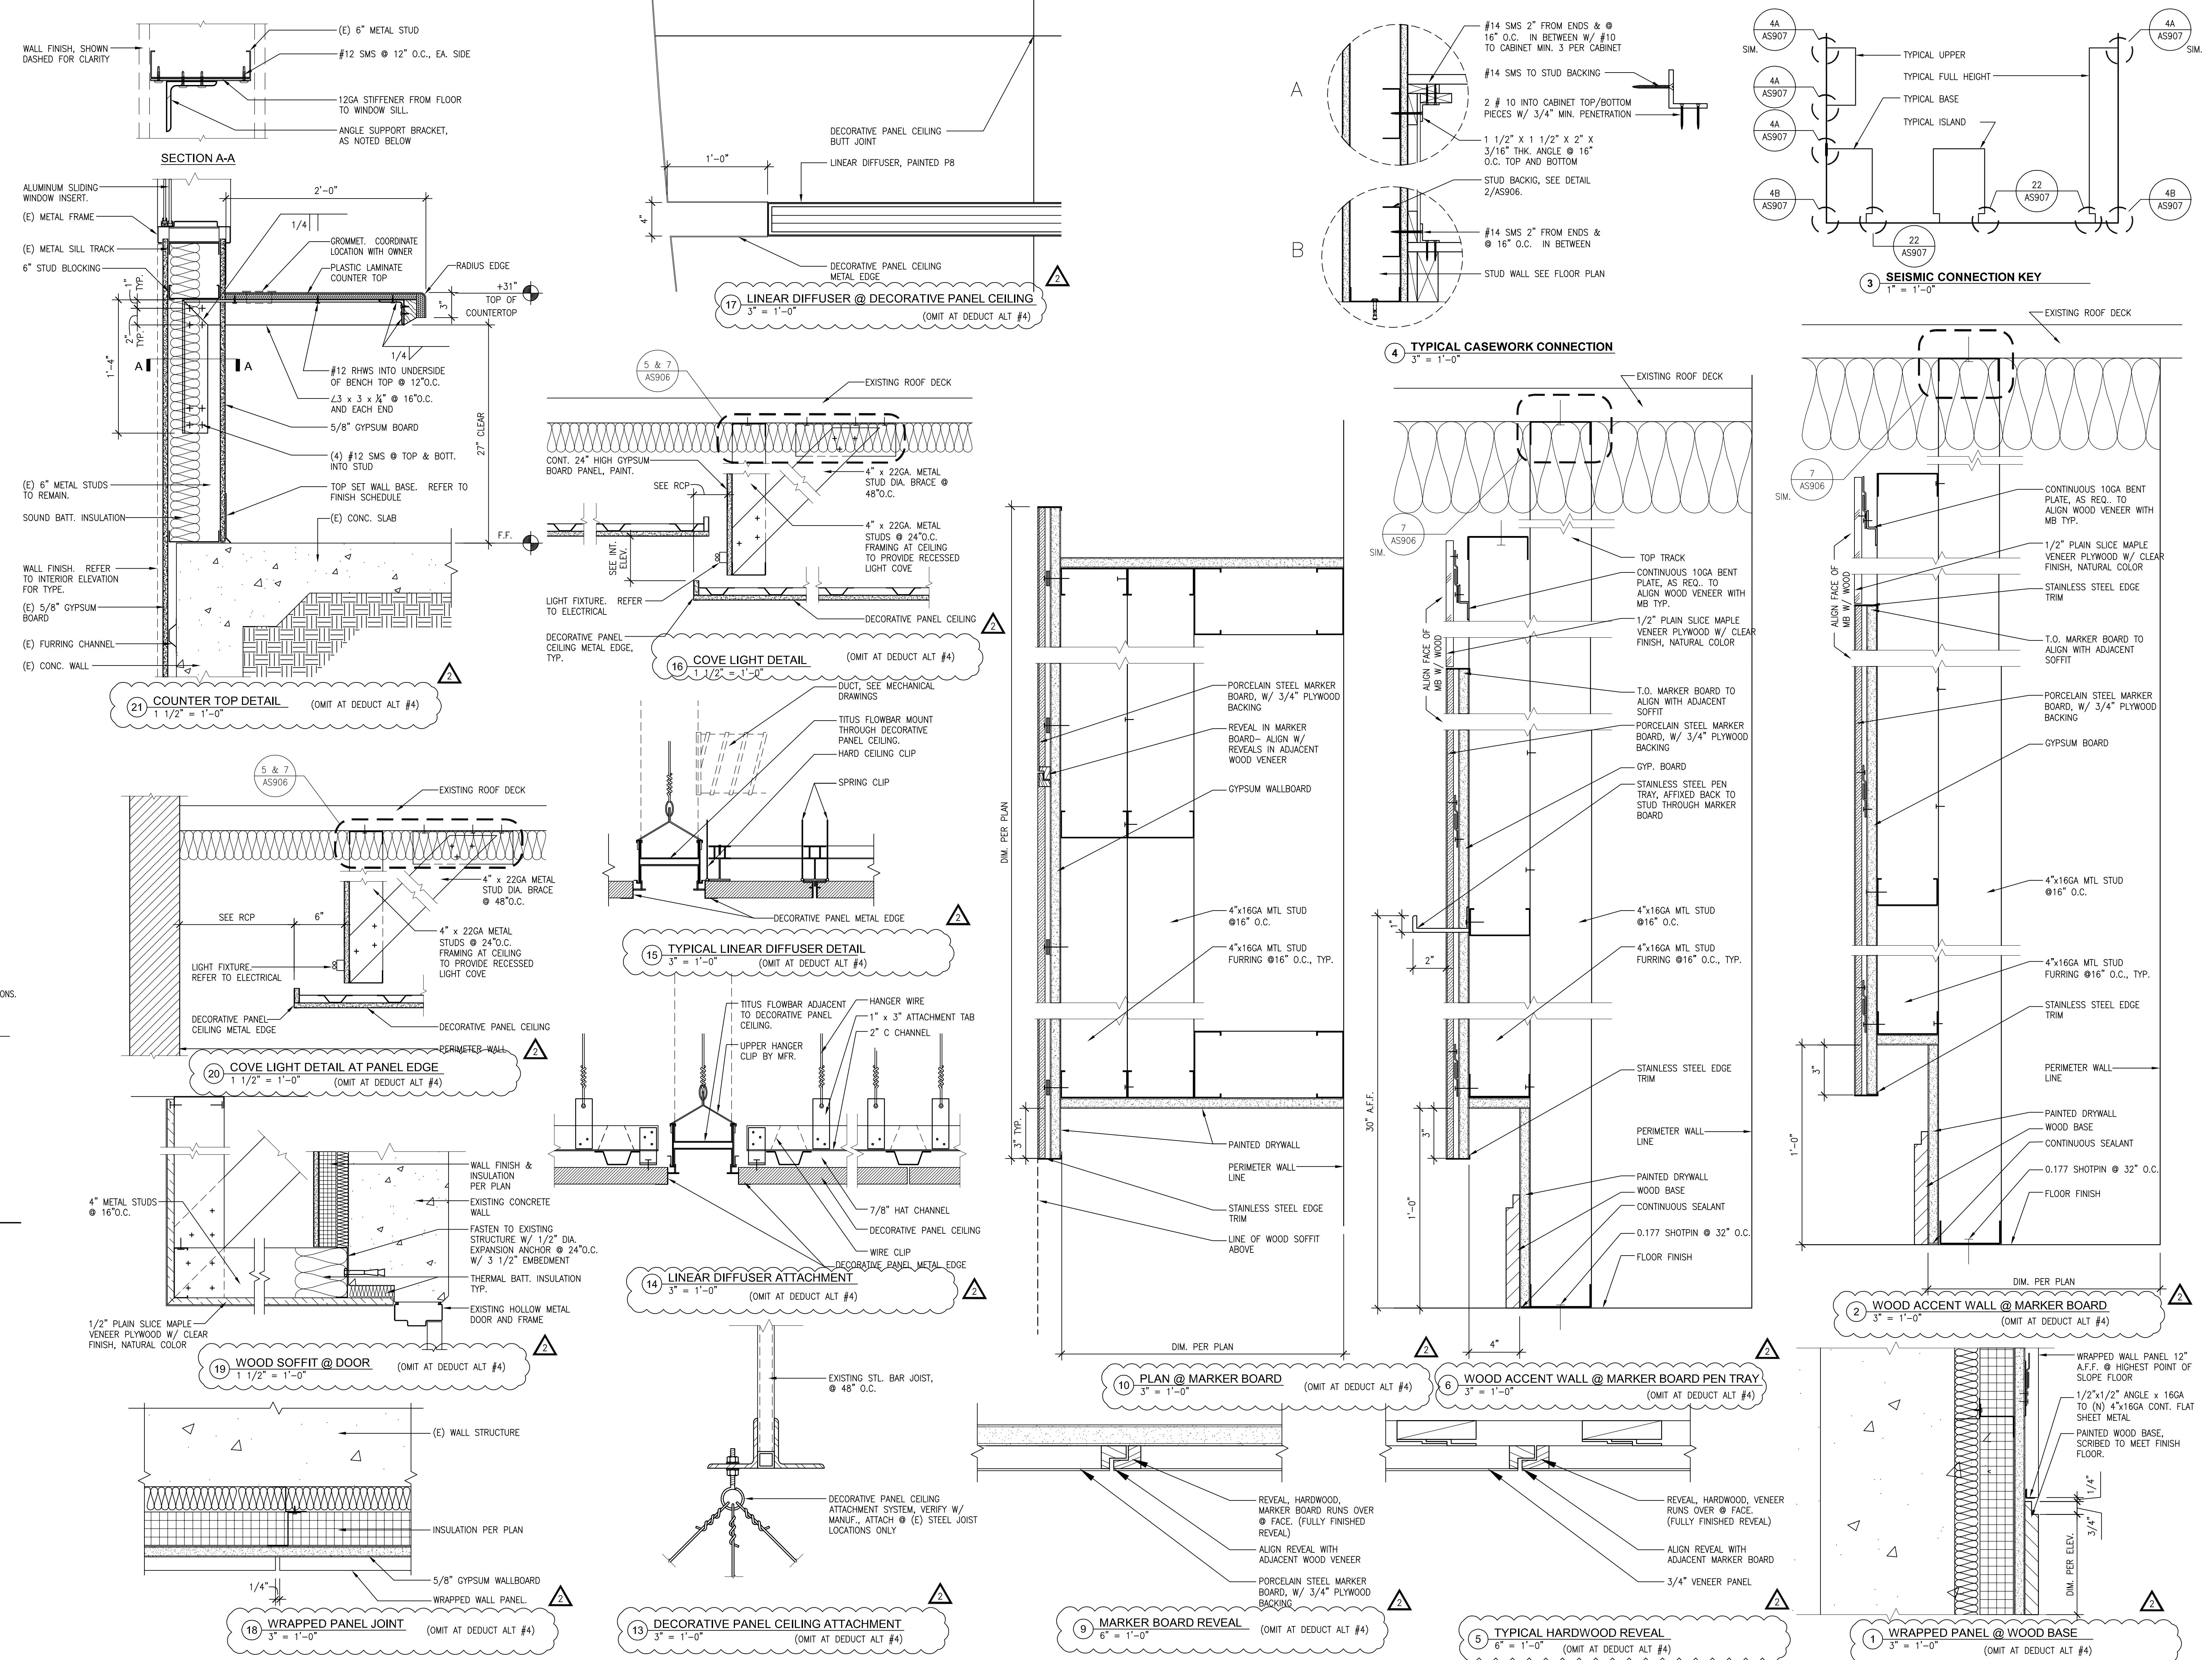

Revisions	07/25/13	CONSULTANTS:	ARCHITECT/ENGINEERS: <b>HMC Architects</b> 1827 E. Fir Avenue, Studio 103 / Fresno, CA 93720 T 559 322 2444 / www.hmcarchitects.com	Drawing Title <b>INTERIOR DETAILS</b>	Project Title <b>BUILDING 24 SEISMIC CORRECTION AND ADDITION</b>	Project Number <b>570-215</b>	Office of Construction and Facilities Management
	Date						
March 12, 2013		Checked <b>BB</b>	Drawn <b>CLO</b>				